

The floor plan illustrates the layout of the General Floor, featuring a central processing area surrounded by storage, support, and circulation spaces. Key components include:

- Central Processing Area:** Includes the Elaboration Section, Processing Plant, Kitchen Dining Room, and various storage rooms like Insulmod Deposits and Frozen Chamber.
- Support Spaces:** Includes an Office, Bath, Kitchen, Cooker, and multiple Plaque areas.
- Storage and Logistics:** Features a Raw Material Discharge Pit, Ice Silo, and various deposit areas like Drawer Deposits and Boat Crate Wash.
- Circulation:** Shows paths for light and heavy vehicles, with designated green spaces and vehicle circulation areas.
- Infrastructure:** Includes a septic chamber, inspection cameras, and various utility lines for water and sewage.
- External Features:** Includes a Personnel Access, Porter, and various outdoor spaces like Green Space and Vehicle Circulation.

The plan is detailed with dimensions, room names, and a legend for infrastructure elements such as cold/hot water lines, drainage, and sewage.


E.M.

$$FOS: \frac{1872,16m^2}{5000.00m^2} = 0.37$$
$$FOT: \frac{1872,16m^2}{5000.00m^2} = 0.37$$


BALANCE THE SURFACE		CONSTRUCTION						SUMMARY	
guy	Polygon	ON SUB	DE	SH	SH	SH	D	T	total
			state	state	state	state	state	state	
A	net					12.88		12.88	
B	net					209.16		1223.70	
C	net							150.00	
D	net					86.80		99.58	
E	net					186.83		116.10	
F	net						82.71	92.71	
G	net					126.69		126.69	
Totales						683.29		1828.29	

LOP AREA	9000.00 m2
ARROVED AREA	1712.44m2
CONSTRUC. AREA	116.09m2
SURFACE TO BE RELIEVED	44.66m2
FREE SURFACE	3124.36m2


LOCAL		FLOORS			PLASTER			PAINTS			REMARKS.	
N°	DESIGNATION.	underley	flooring	zocalo	interior	exterior	walls	ceiling	cap. metal			
01	barn 1	concret	ement sm	---	cal	win	cal	win	---	---	Esm Sint.	ceramic brick wall
02	barn 2	concret	concret sm	---	---	---	---	---	---	---	---	Sinusoal sheet metal wall
03	fresco camere ice_silo	concret	ceramic	---	---	---	---	---	---	---	---	Self-supporting sanitary pane and thermal insulation

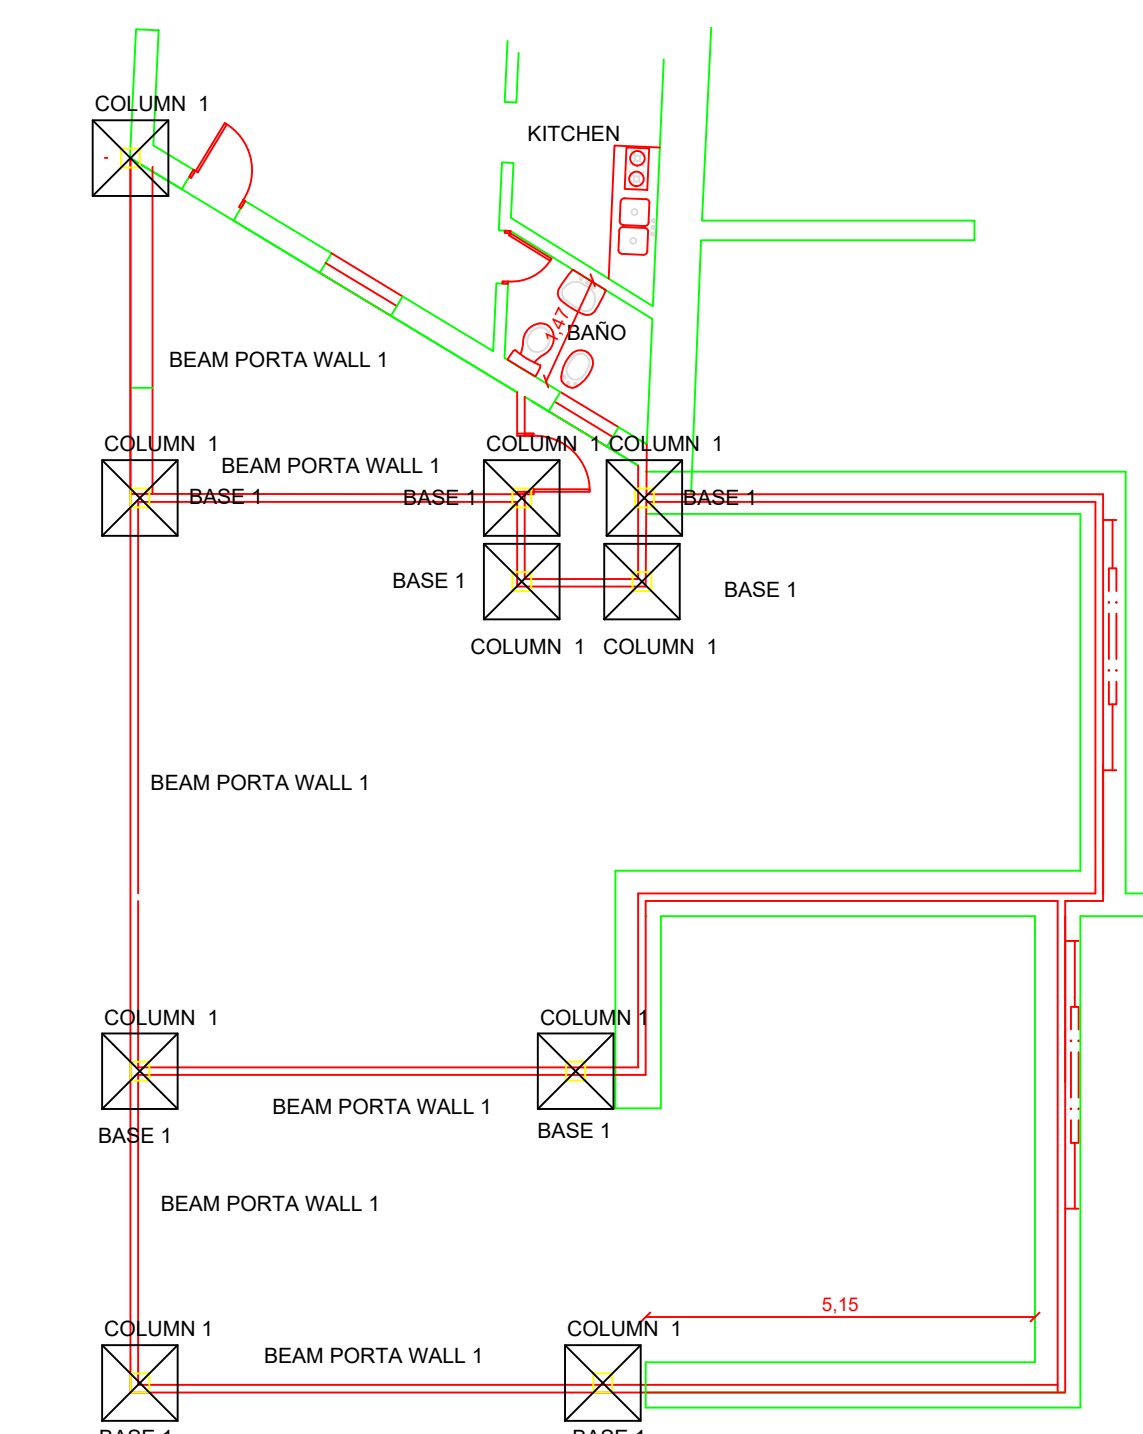

BASES VIGA PORTAMURO COLUMNA SILO HIELO Y CAMARA DE FRESCO
ESTRUTURA TECHO GALPON 1

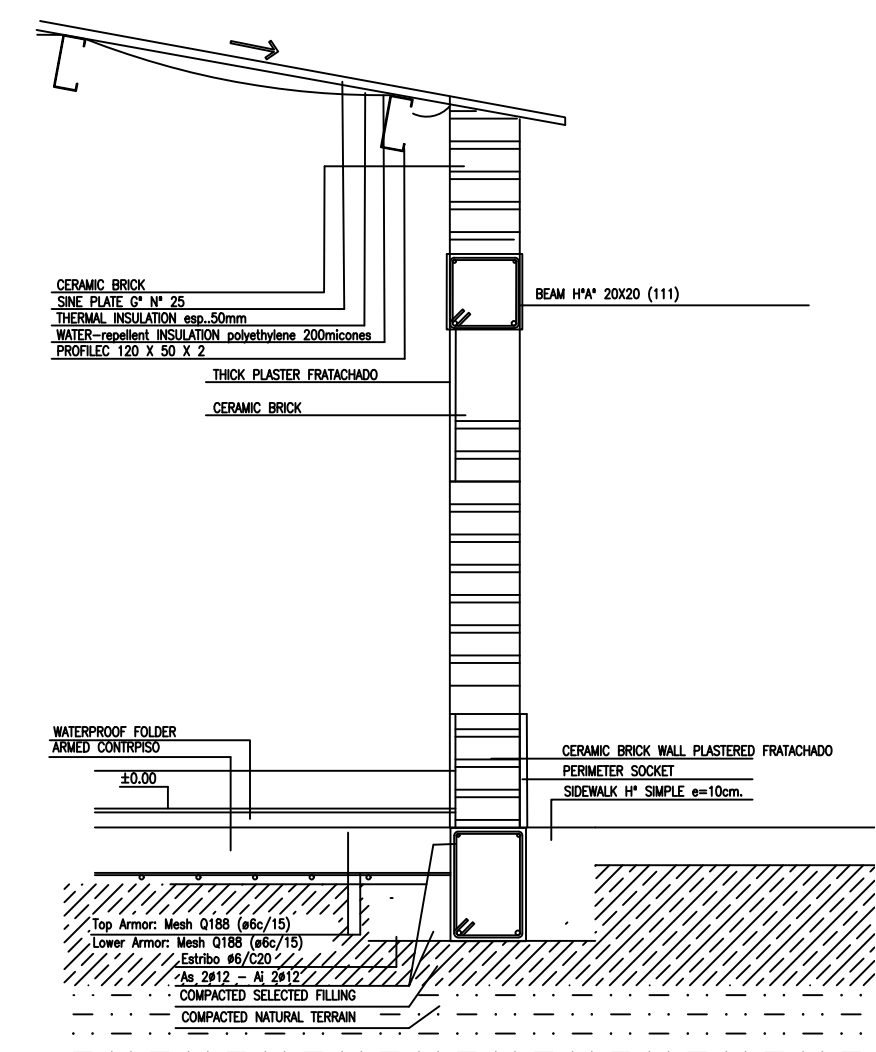

PLANTA DE TECHO

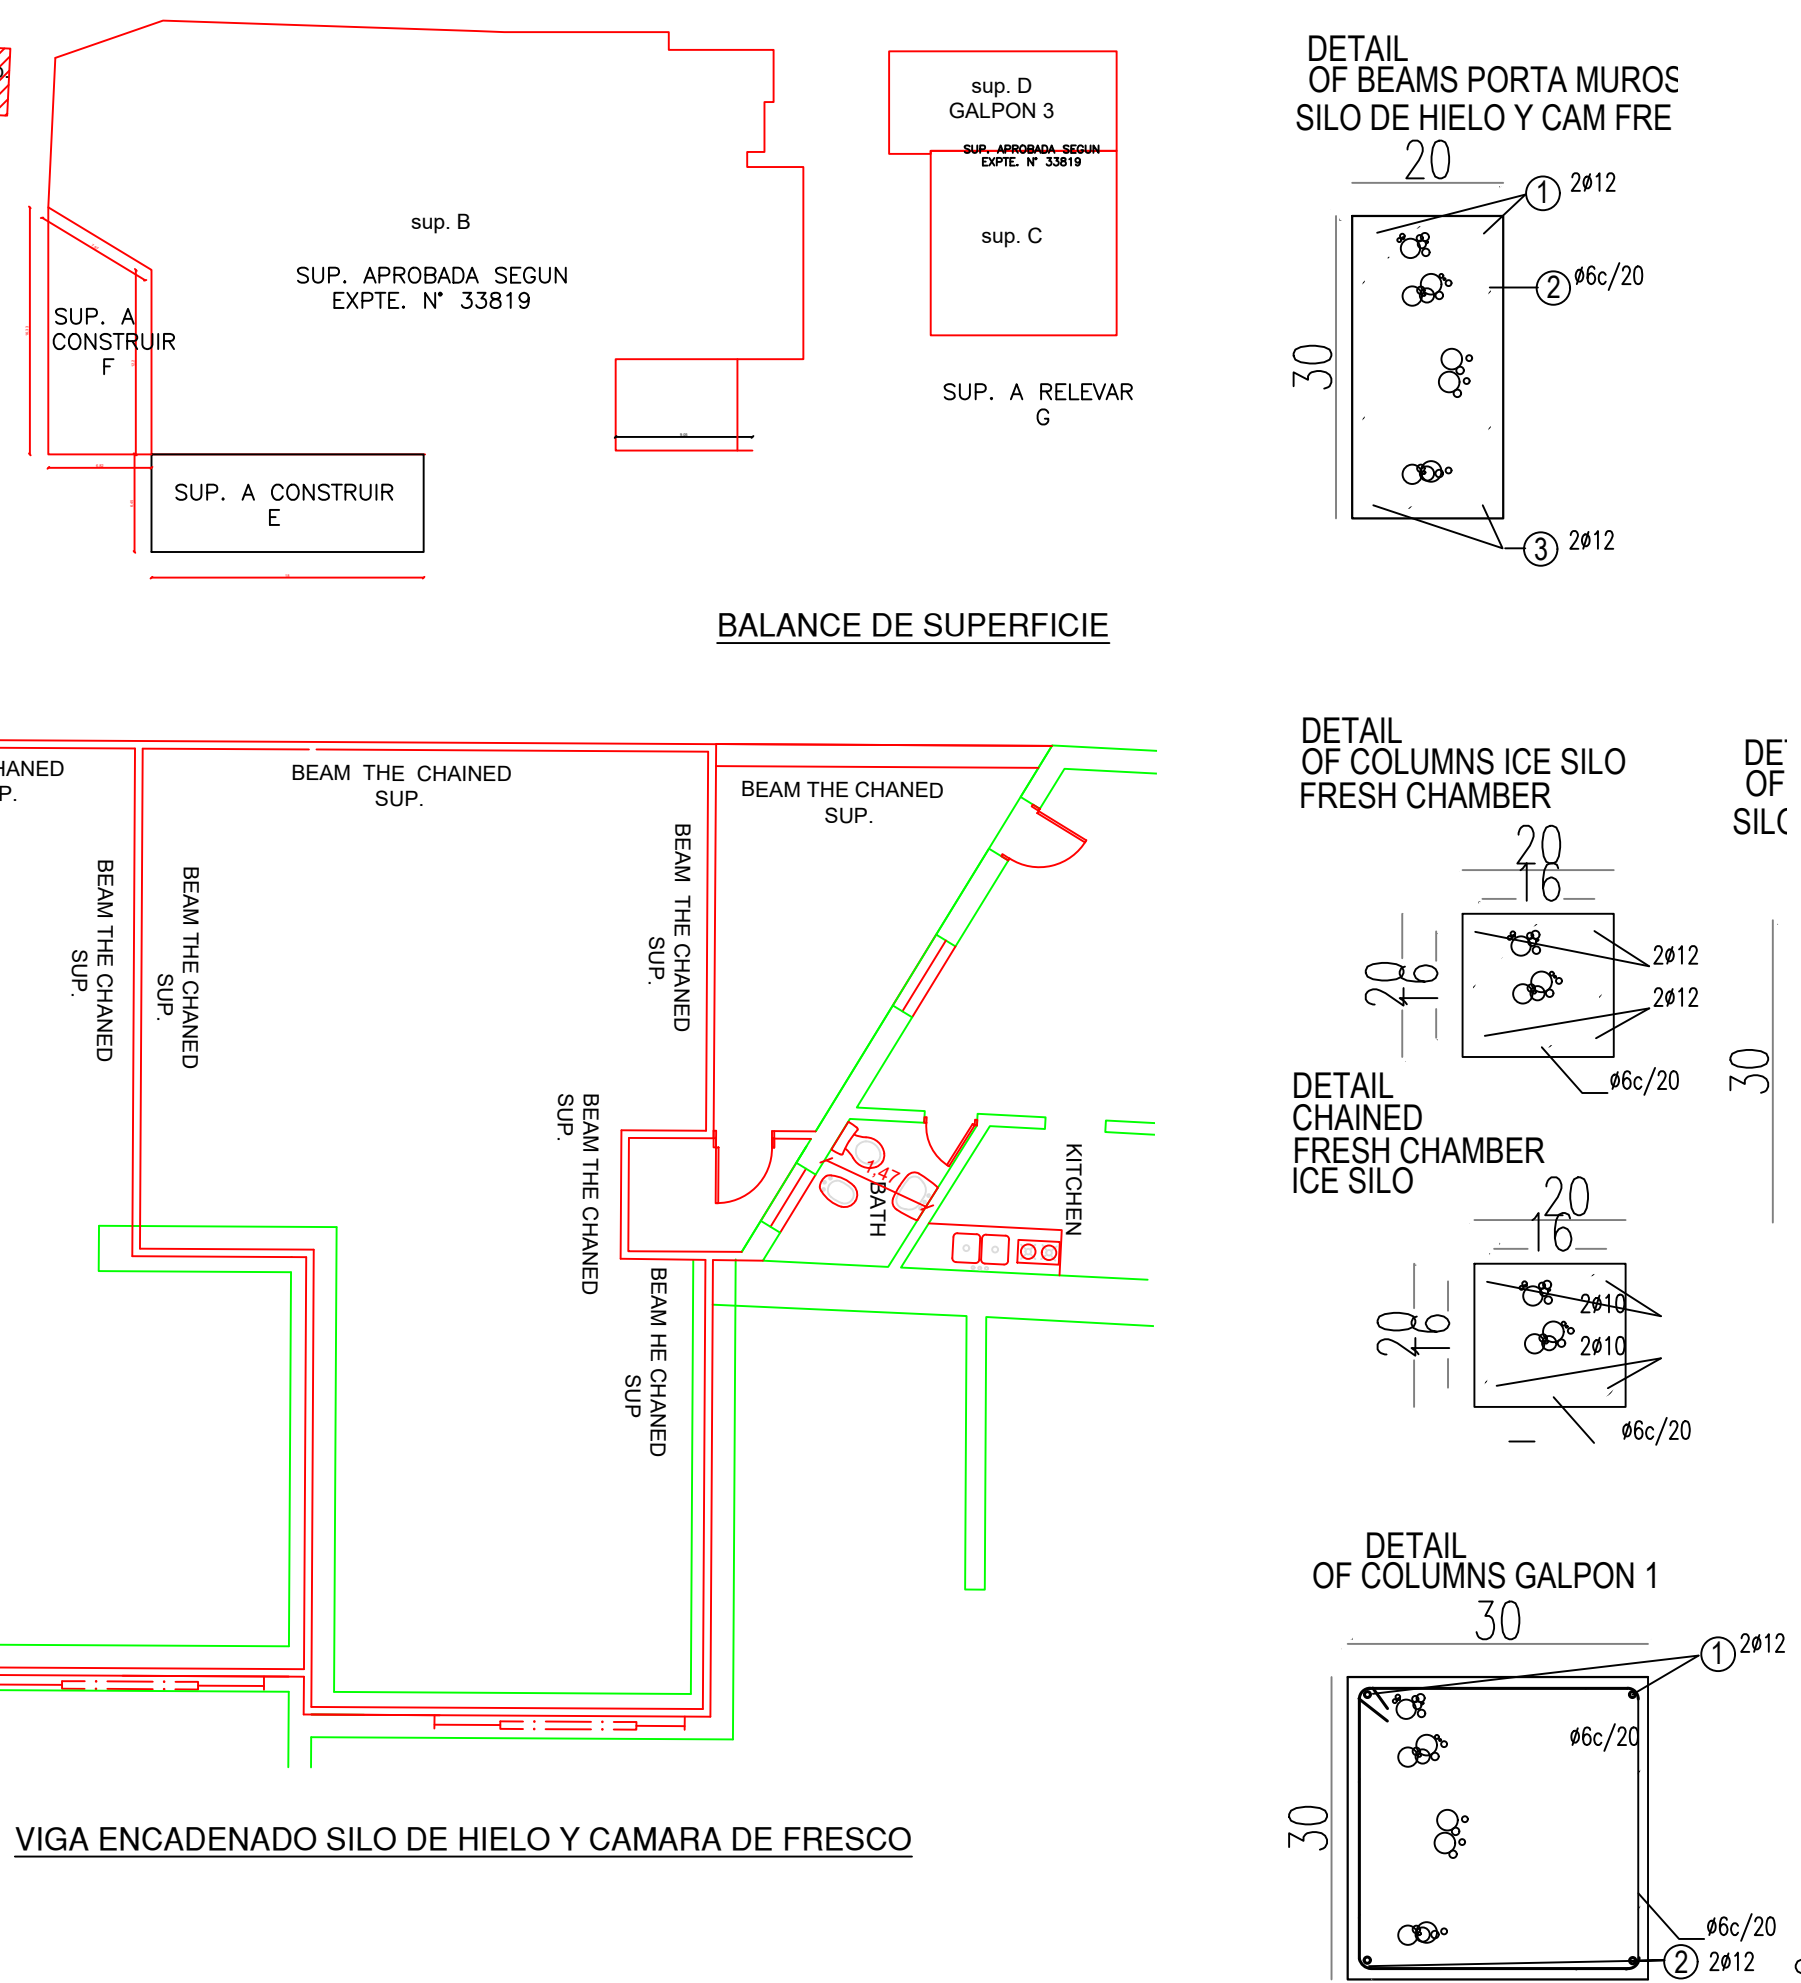

ZONA : P.I.T.	PADRÓN INMOB. N°: 16721	PLANO N° : 1.T
----------------------	--------------------------------	-----------------------

MUNICIPALIDAD DE TRELEW

TIPO DE OBRA: PROYECTO Y RELEV. DE HECHOS EXISTENTES

DESTINO: INDUSTRIA PESQUERA

PROPIETARIO: PUERTO RAWSON PATAGONIA S.A.

CIRC.: 4 **SECTOR:** 1 **MZ:** 9 **PARC.:** 4 **Chacra:** -

CALLE: 26 DE NOVIEMBRE NORTE 423

PLANO: PLANTAS-CORTES-VISTAS-PLANILLA SUPERFICIES-PLANILLA LOCALES

ESCALA: 1:100

CROQUIS DE UBICACIÓN

BALANCE DE SUPERFICIES

Superficie del Terreno	5000,00 m ²
Superficie Excl. Apto.	173,40 m ²
Superficie Proyecto	116,10 m ²
Superficie Paveder	44,10 m ²
Superficie Libre	3124,54 m ²

APROBADO:

Ricardo Camarero
 N° 1203 - 14° 1207

RELEVAMIENTO:

PROYECTO:

CONSTRUCCION: POR ADMINISTRACION DEL PROPIETARIO

V° B° M°: